

RERA registration no. :
P02400009011




AJASRA's
AKASH VIHAR
Phase V




Where Life Delights...

AJASRA's AKASH VIHAR Phase V

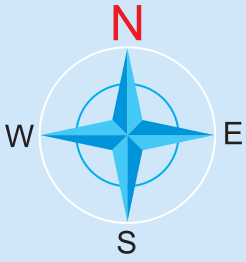

Approved by HMDA VIDE
L.P. No: 000049/LO/Plg/HMDA/2024

Google Co-ordinates:
17°09'11.7"N 78°24'35.2"E

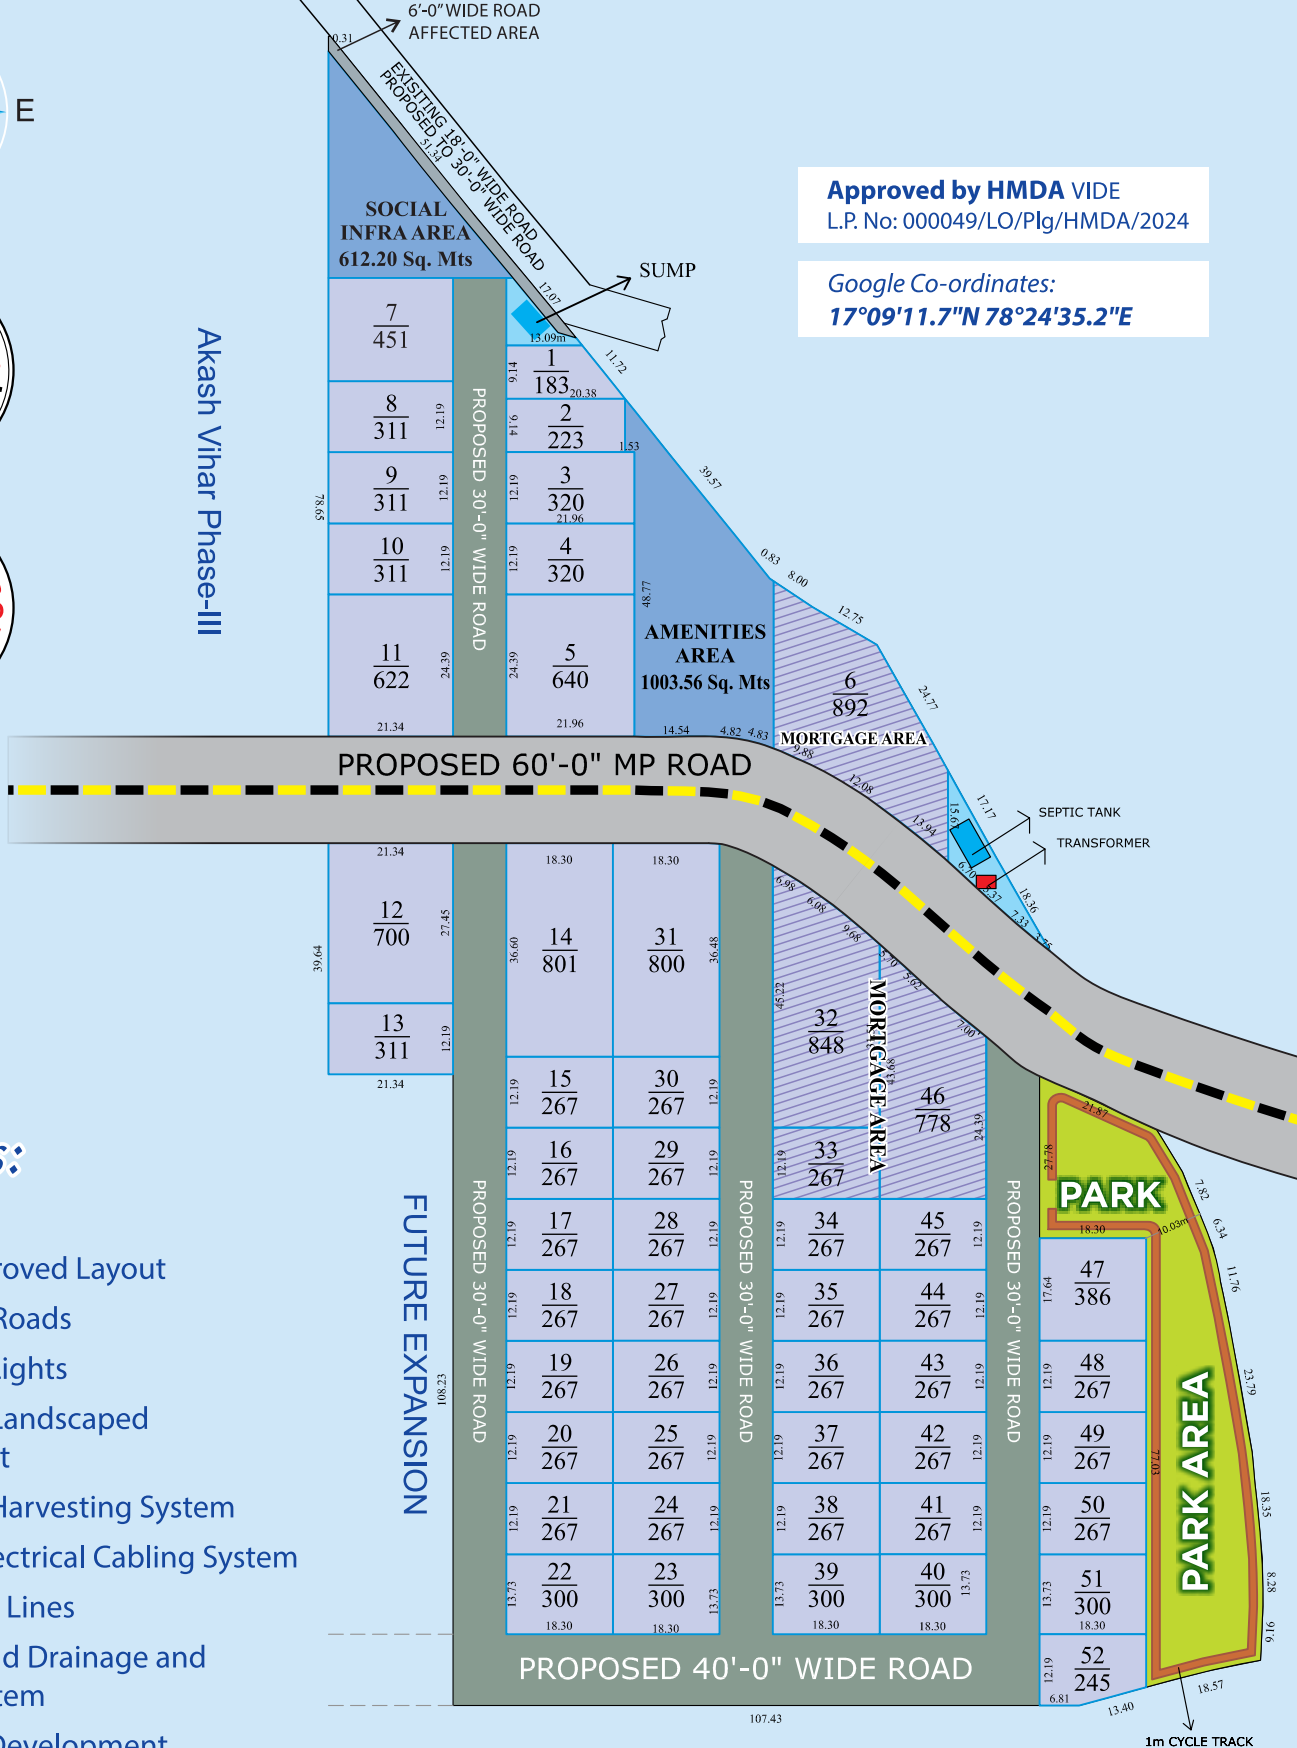


Features:

- HMDA Approved Layout
- Internal BT Roads
- LED Street Lights
- Beautifully Landscaped Environment
- Rain Water Harvesting System
- Scientific Electrical Cabling System
- HDPE Water Lines
- Underground Drainage and Sewage System
- Integrated Development
- Avenue Plantation
- Parks with Landscaping

FUTURE EXPANSION

LOCATION MAP

* NOT TO SCALE

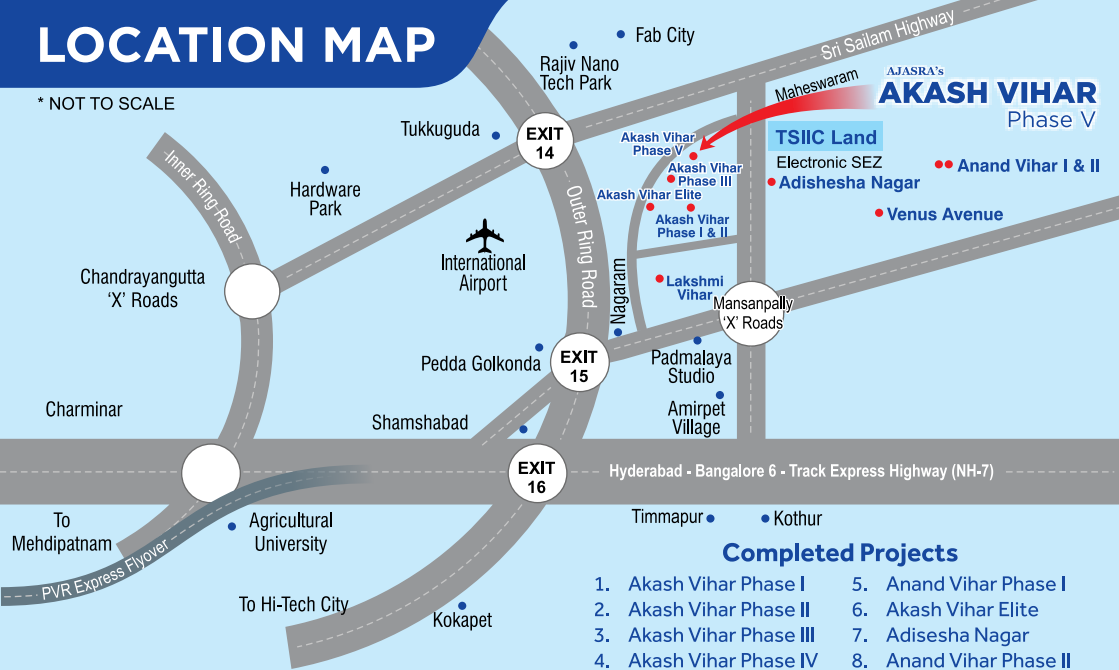

Completed Projects

1. Akash Vihar Phase I
2. Akash Vihar Phase II
3. Akash Vihar Phase III
4. Akash Vihar Phase IV
5. Anand Vihar Phase I
6. Akash Vihar Elite
7. Adishesha Nagar
8. Anand Vihar Phase II

Ongoing Projects

1. Anjaneya Vihar
2. Akash Vihar Aspire
3. Akash Vihar Phase V



Nearest Projects:

- International Airport
- Maintenance, Repair & Overhaul Project (MRO)
- Fab City
- Bus Depot, MRO Office, Sub Registrar Office, Hospitals, Police Station, Courts, Maheshwaram (within 2 Kms)
- Telangana State Industrial Infrastructure corporation
- Electronic Manufacturing Cluster
- Hardware Park
- Car Racing Track



AJASRA HOMES PRIVATE LIMITED

202, Bella Vista Meadows, D.No.: 1- 4 / 388 & 389 / BVM
 Sri Prabhupada Township, Kondapur, Hyderabad - 500084
 Contact: +91 81791 80120 / +91 81791 80126 / +91 81791 80127
 Phone: +91 78427 00555. Email: sales@ajasrahomes.com
www.ajasrahomes.com | Ajasra Homes